




PARTIAL EAST ELEVATION
E' of 1/2"

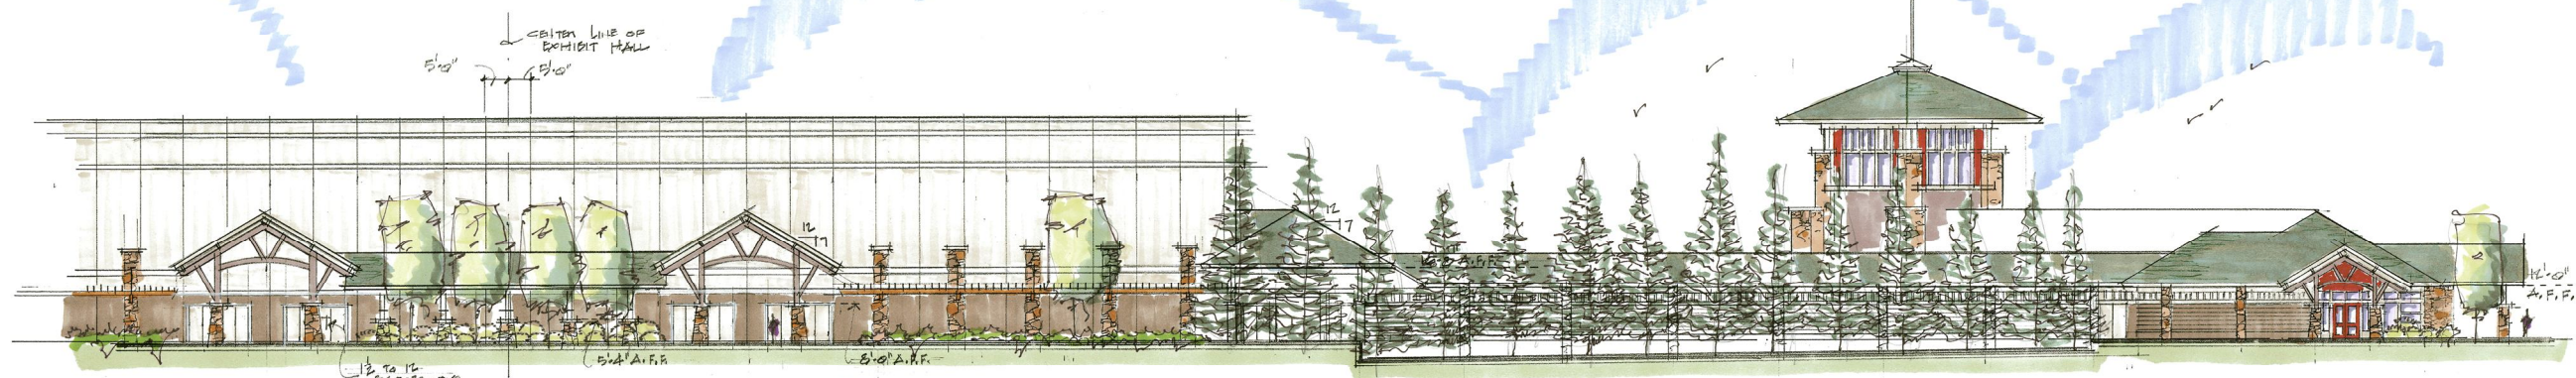

PARTIAL EAST ELEVATION
E' of 1/2"

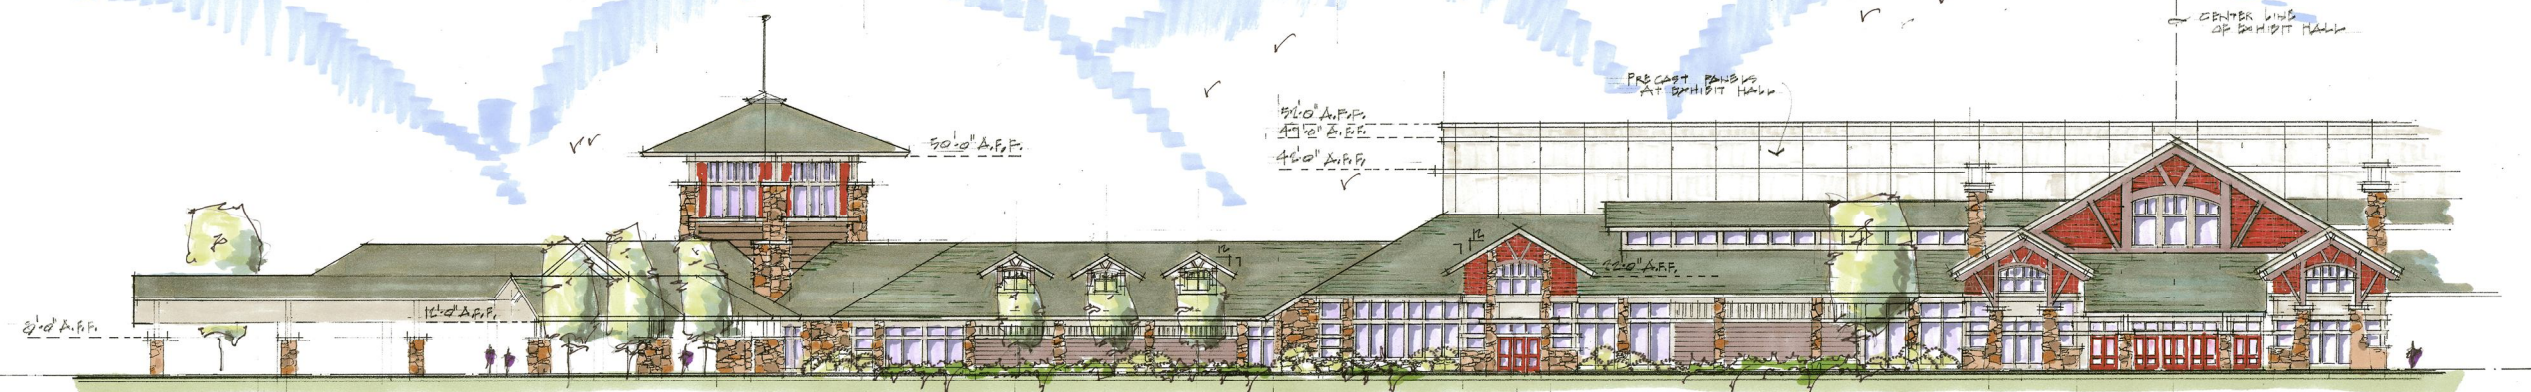

PARTIAL WEST ELEVATION
E' of 1/2"

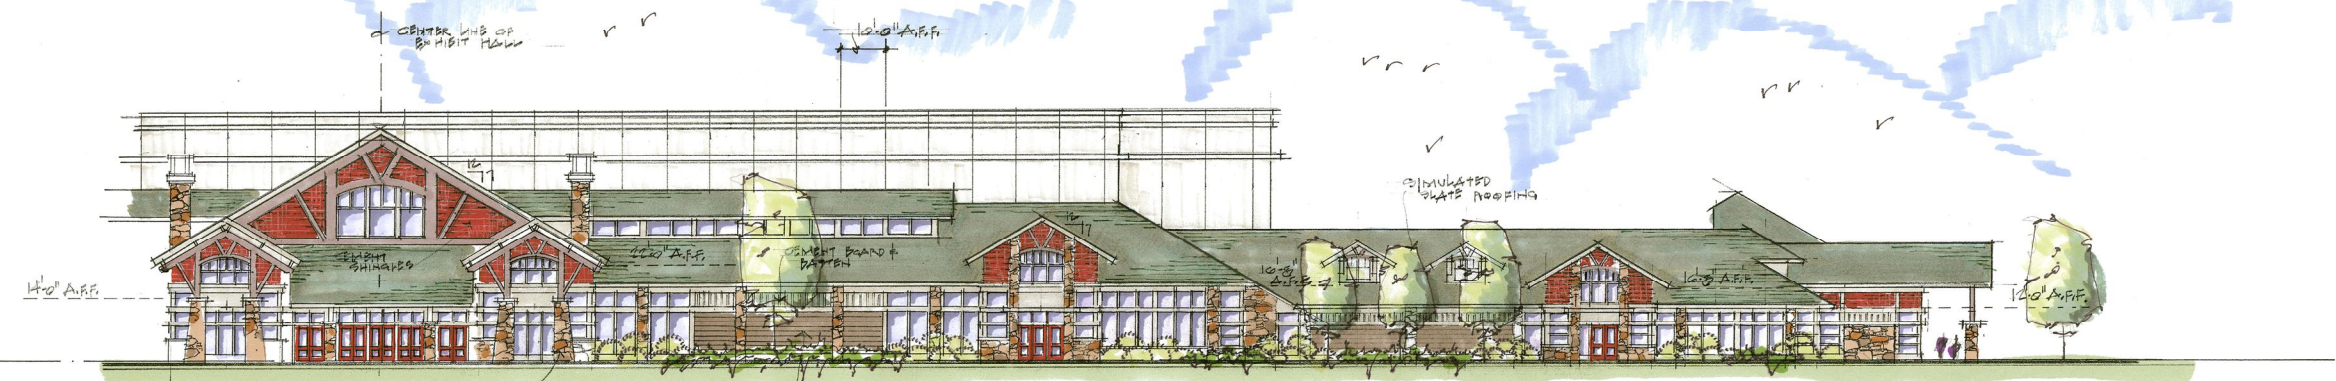

PARTIAL WEST ELEVATION
E' of 1/2"

Building Elevations



SRA ARCHITECTS, INC.
403 Dixie Avenue
Pigeon Forge, TN 37763
423-429-3057

Michael E. Smalzer
D. Bruce Rutherford

LeConte Center at Pigeon Forge
Teaster Lane
Pigeon Forge, Tennessee

DATE	March 22, 2011
REVISED	JOB NUMBER
	DRAWN Smalzer
Sheet #	
A2.1	